






F H WA REGION NO	STATE	FED. AID PROJ. NO	SHEET NO.	TOTAL SHEETS
3	MD.			

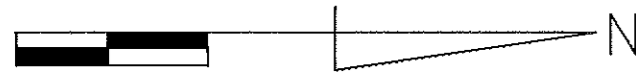

EXISTING SIGNAL & SIGNS

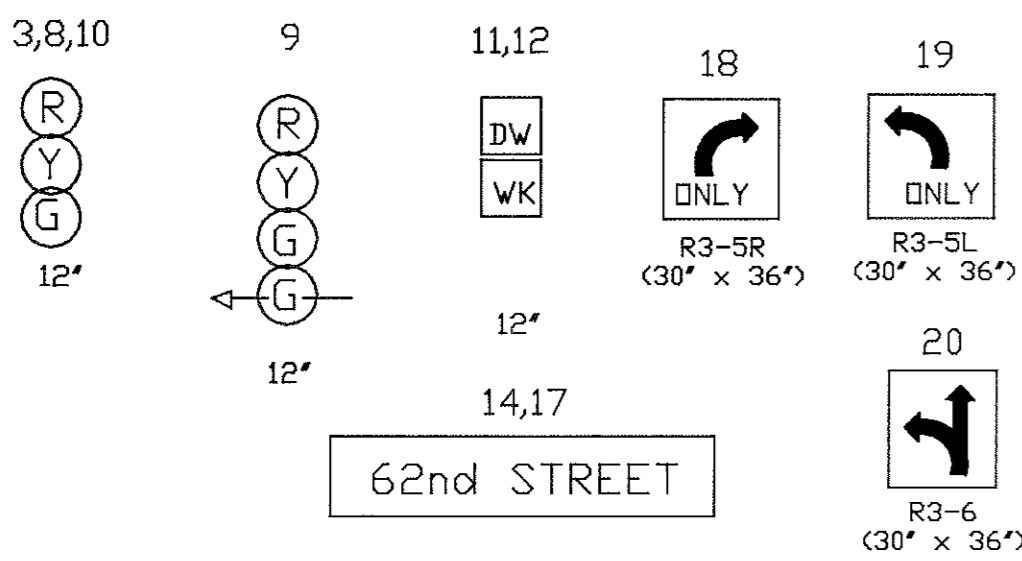

PROPOSED SIGNALS & SIGNS

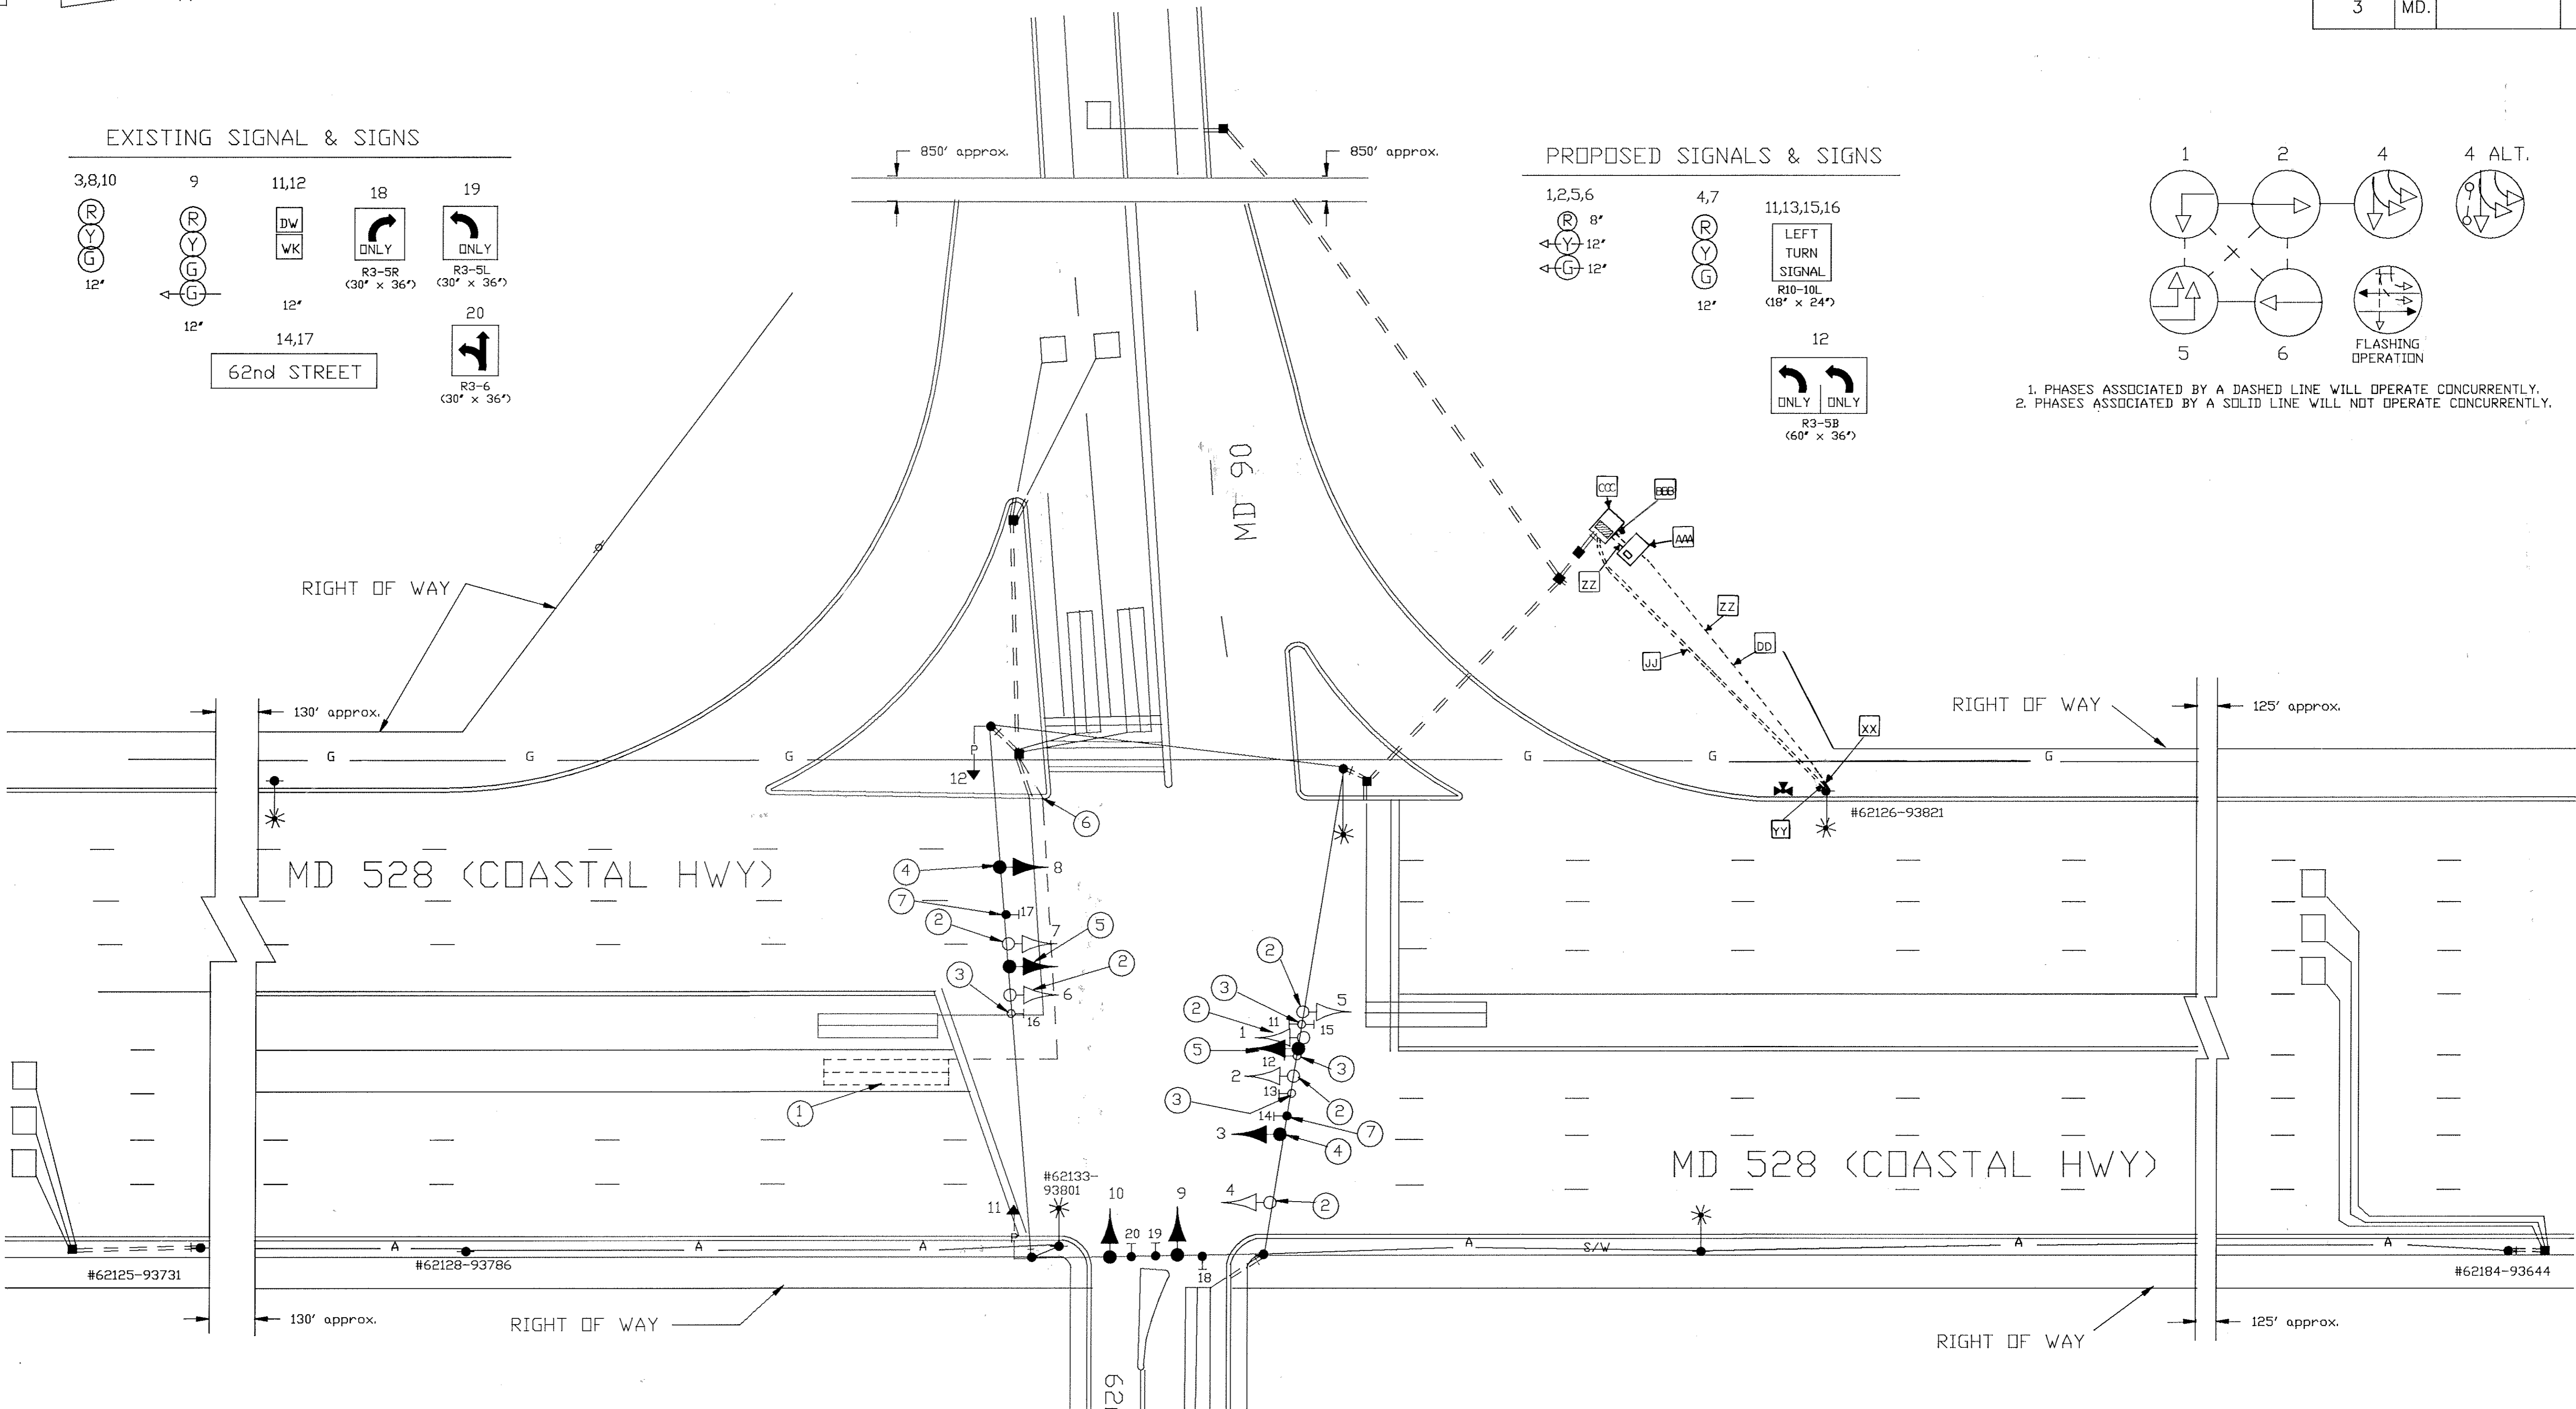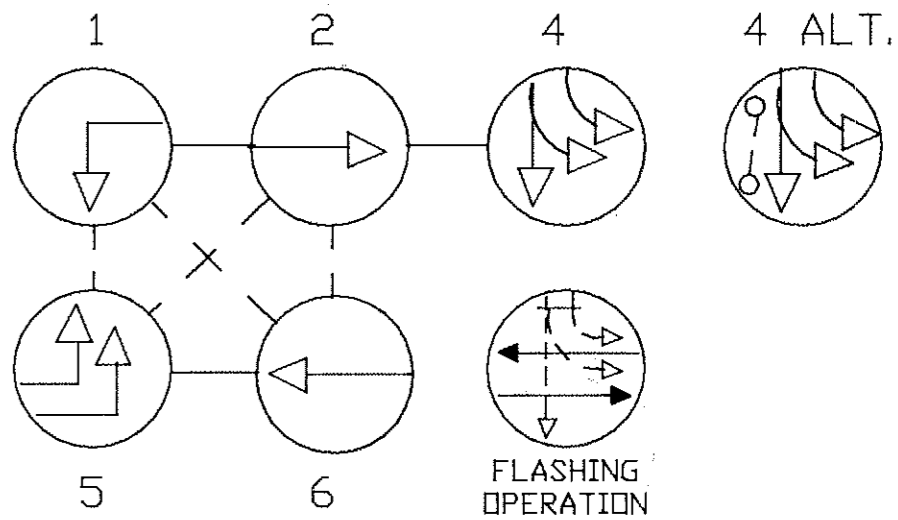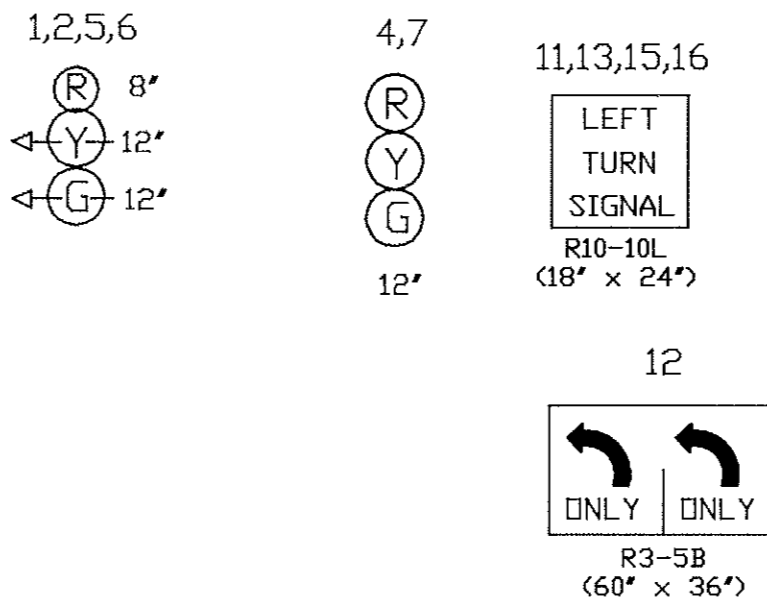

GENERAL NOTES

1. ALL PAVEMENT MARKINGS SHOWN ARE PROPOSED AND UNLESS OTHERWISE NOTED, ARE TO BE INSTALLED BY OTHERS IN ACCORDANCE WITH S.H.A. STANDARDS.
2. ALL PROPOSED SIGNAL EQUIPMENT WILL BE LOCATED IN THE FIELD BY THE DISTRICT TRAFFIC ENGINEER OR BY THE BUREAU OF TRAFFIC ENGINEERING.
3. ANY ADJUSTMENTS OF EXISTING EQUIPMENT WILL BE DONE AT THE DISCRETION OF THE DISTRICT TRAFFIC ENGINEER OR BUREAU OF TRAFFIC ENGINEERING.
4. REVISION G IS A REVISION TO THE ORIGINAL CONTRACT AW-555-501-176 DATED JULY 1, 1976.

— G — G — GAS MAIN
— W — W — WATER MAIN
— S — S — SEWER MAIN
— E — E — ELECTRIC CABLES
— T — T — TELEPHONE CABLES
— C — C — CABLE TELEVISION
— A — A — AERIAL CABLES

REVISIONS	APPROVALS
	CHIEF, DESIGN SECTION
	ASST. DISTRICT ENGINEER, TRAFFIC
	CHIEF, BUREAU OF TRAFFIC ENGINEERING
	DEPUTY CHIEF ENGINEER, OFFICE OF TRAFFIC

MARYLAND DEPARTMENT OF TRANSPORTATION STATE HIGHWAY ADMINISTRATION — OFFICE OF TRAFFIC BUREAU OF TRAFFIC ENGINEERING		SURVEY BK. #19290 SIGNAL NO: 23120
DRAWN BY: REDRAWN: DCD/ACAD 5/87, M. KAPLAN DES. BY: NOT NOTED CHK. BY: NOT NOTED		MD 528 (COASTAL HWY) & MD 90 (62 ND ST.)
DATE: ORIG. JULY 1, 1976 SCALE: 1" = 20'	F.A.P. NO. HES-000S(43) S.H.A. NO. AW-555-501-176	TS/FILE NO. 1429 COUNTY: WORCESTER SHEET NO. OF

23009011.91